





COURTNEY KING
 ARCHITECTURE
 po box 5823
 pagosa springs
 colorado, 81147
 970.946.9410
 courtneykingstudios.com

JOB NO.: 1717
 ISSUE DATE:
 2017-05-11
 2017-05-24

REVISIONS:

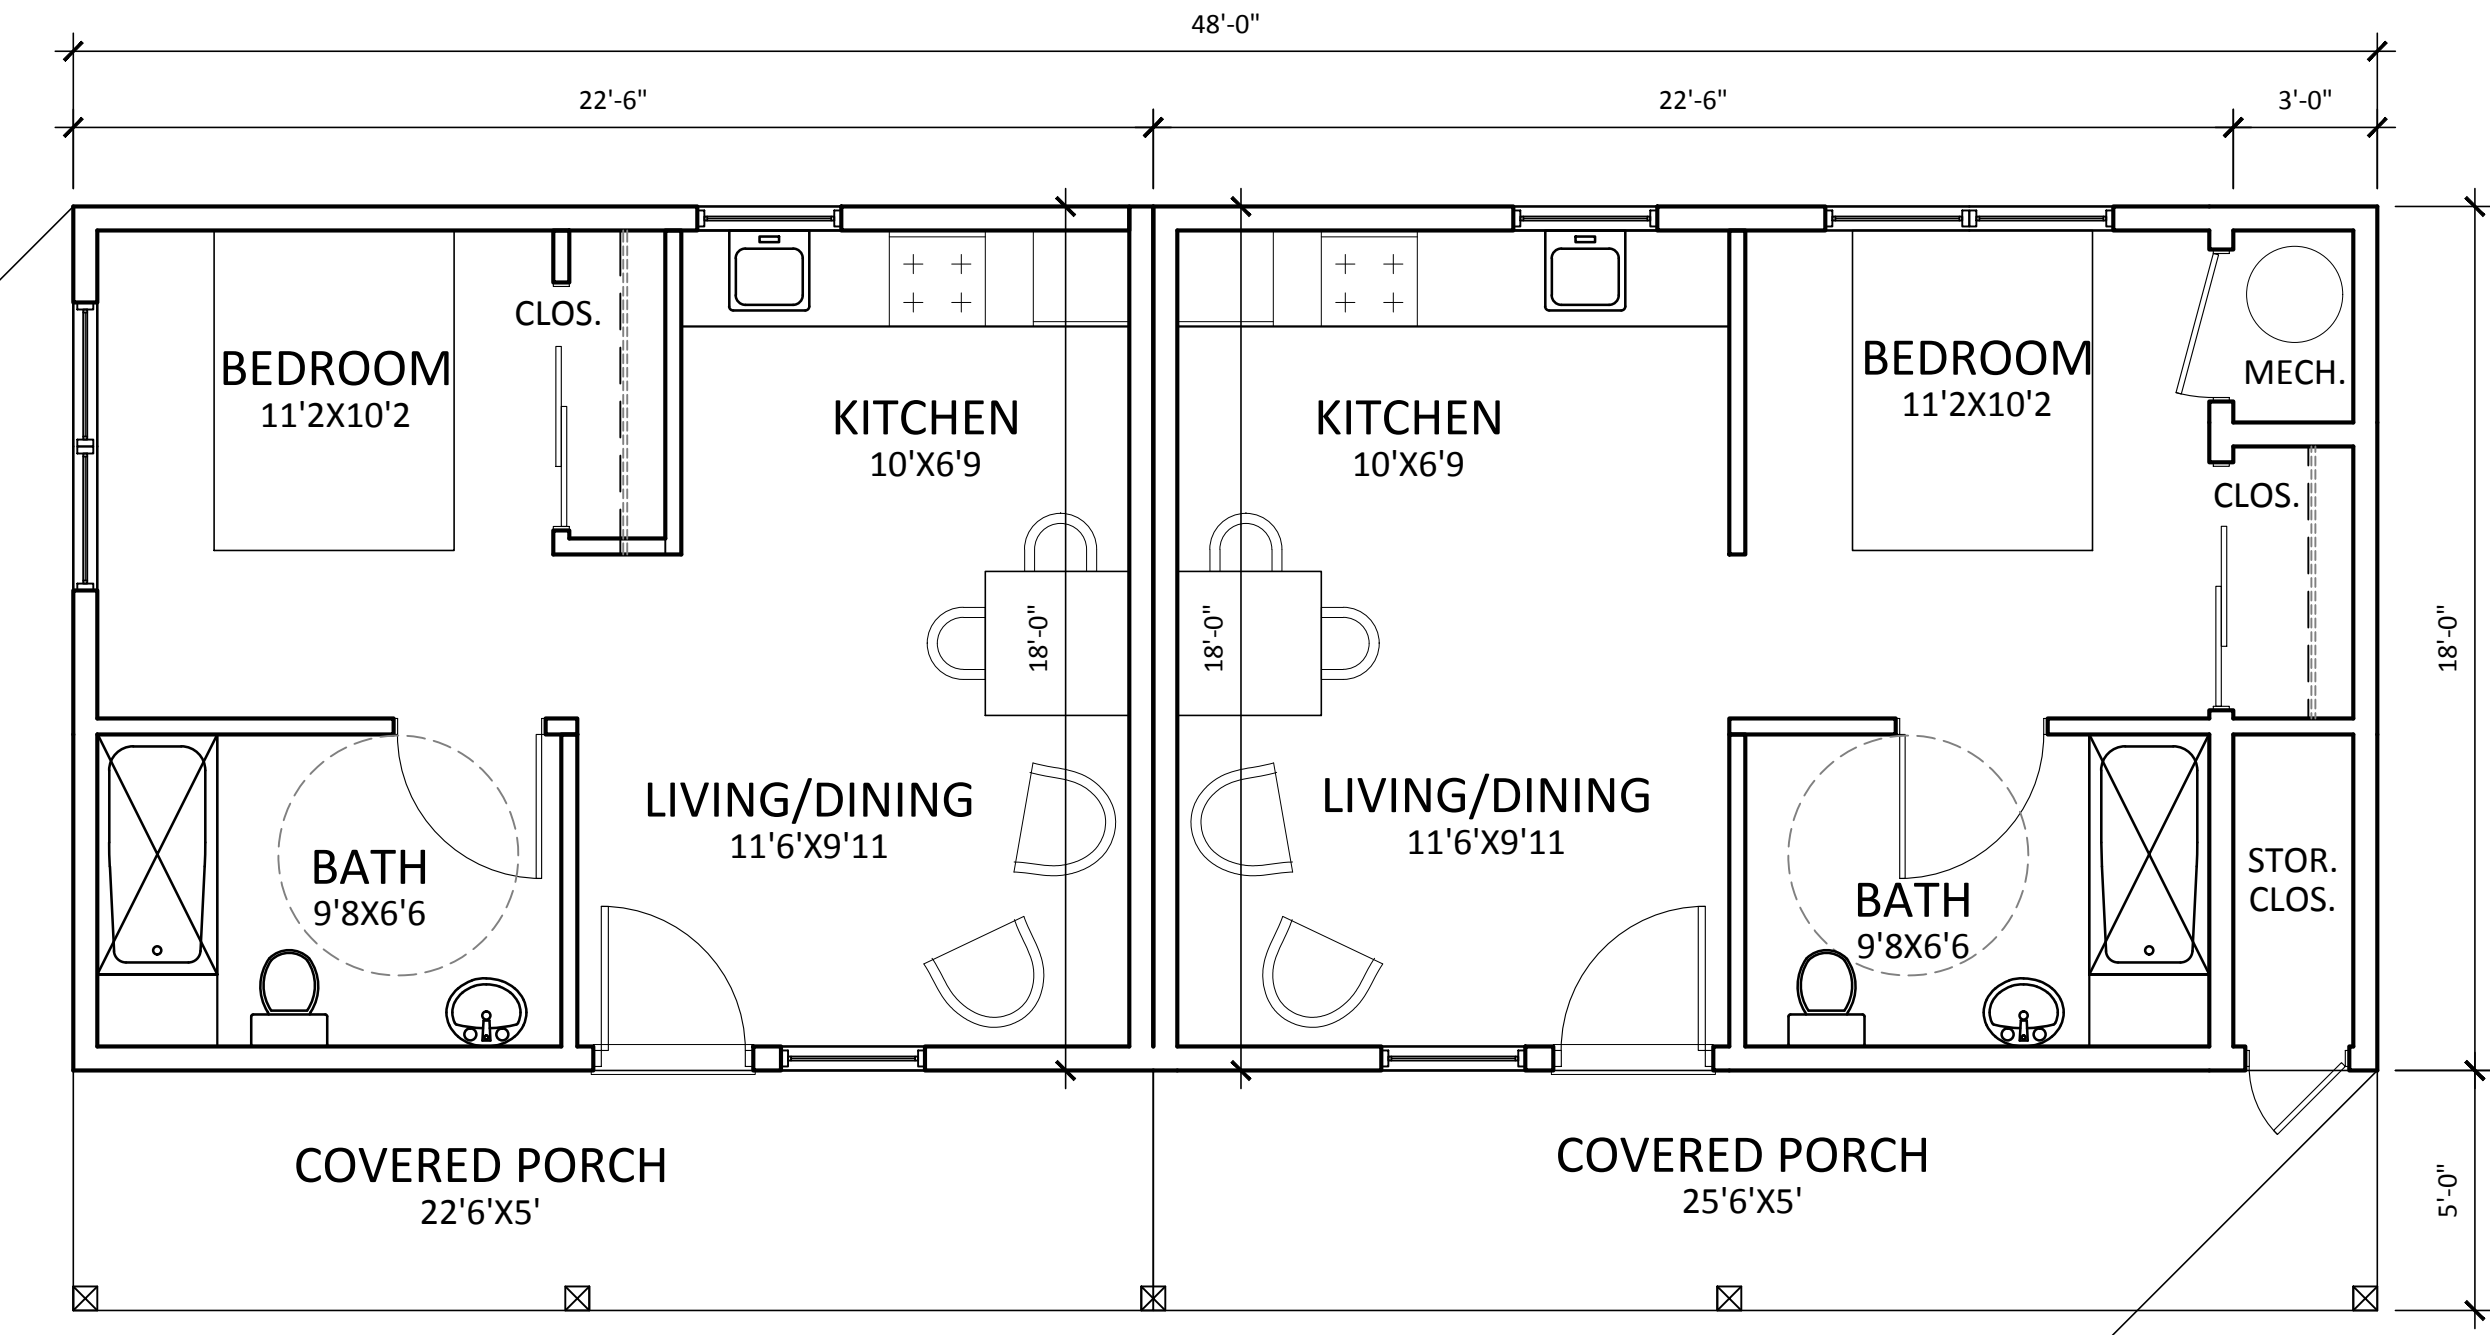


**NORTH BUILDING
 UPPER LEVEL FLOOR PLAN**
 SCALE: 1/4" = 1'-0"

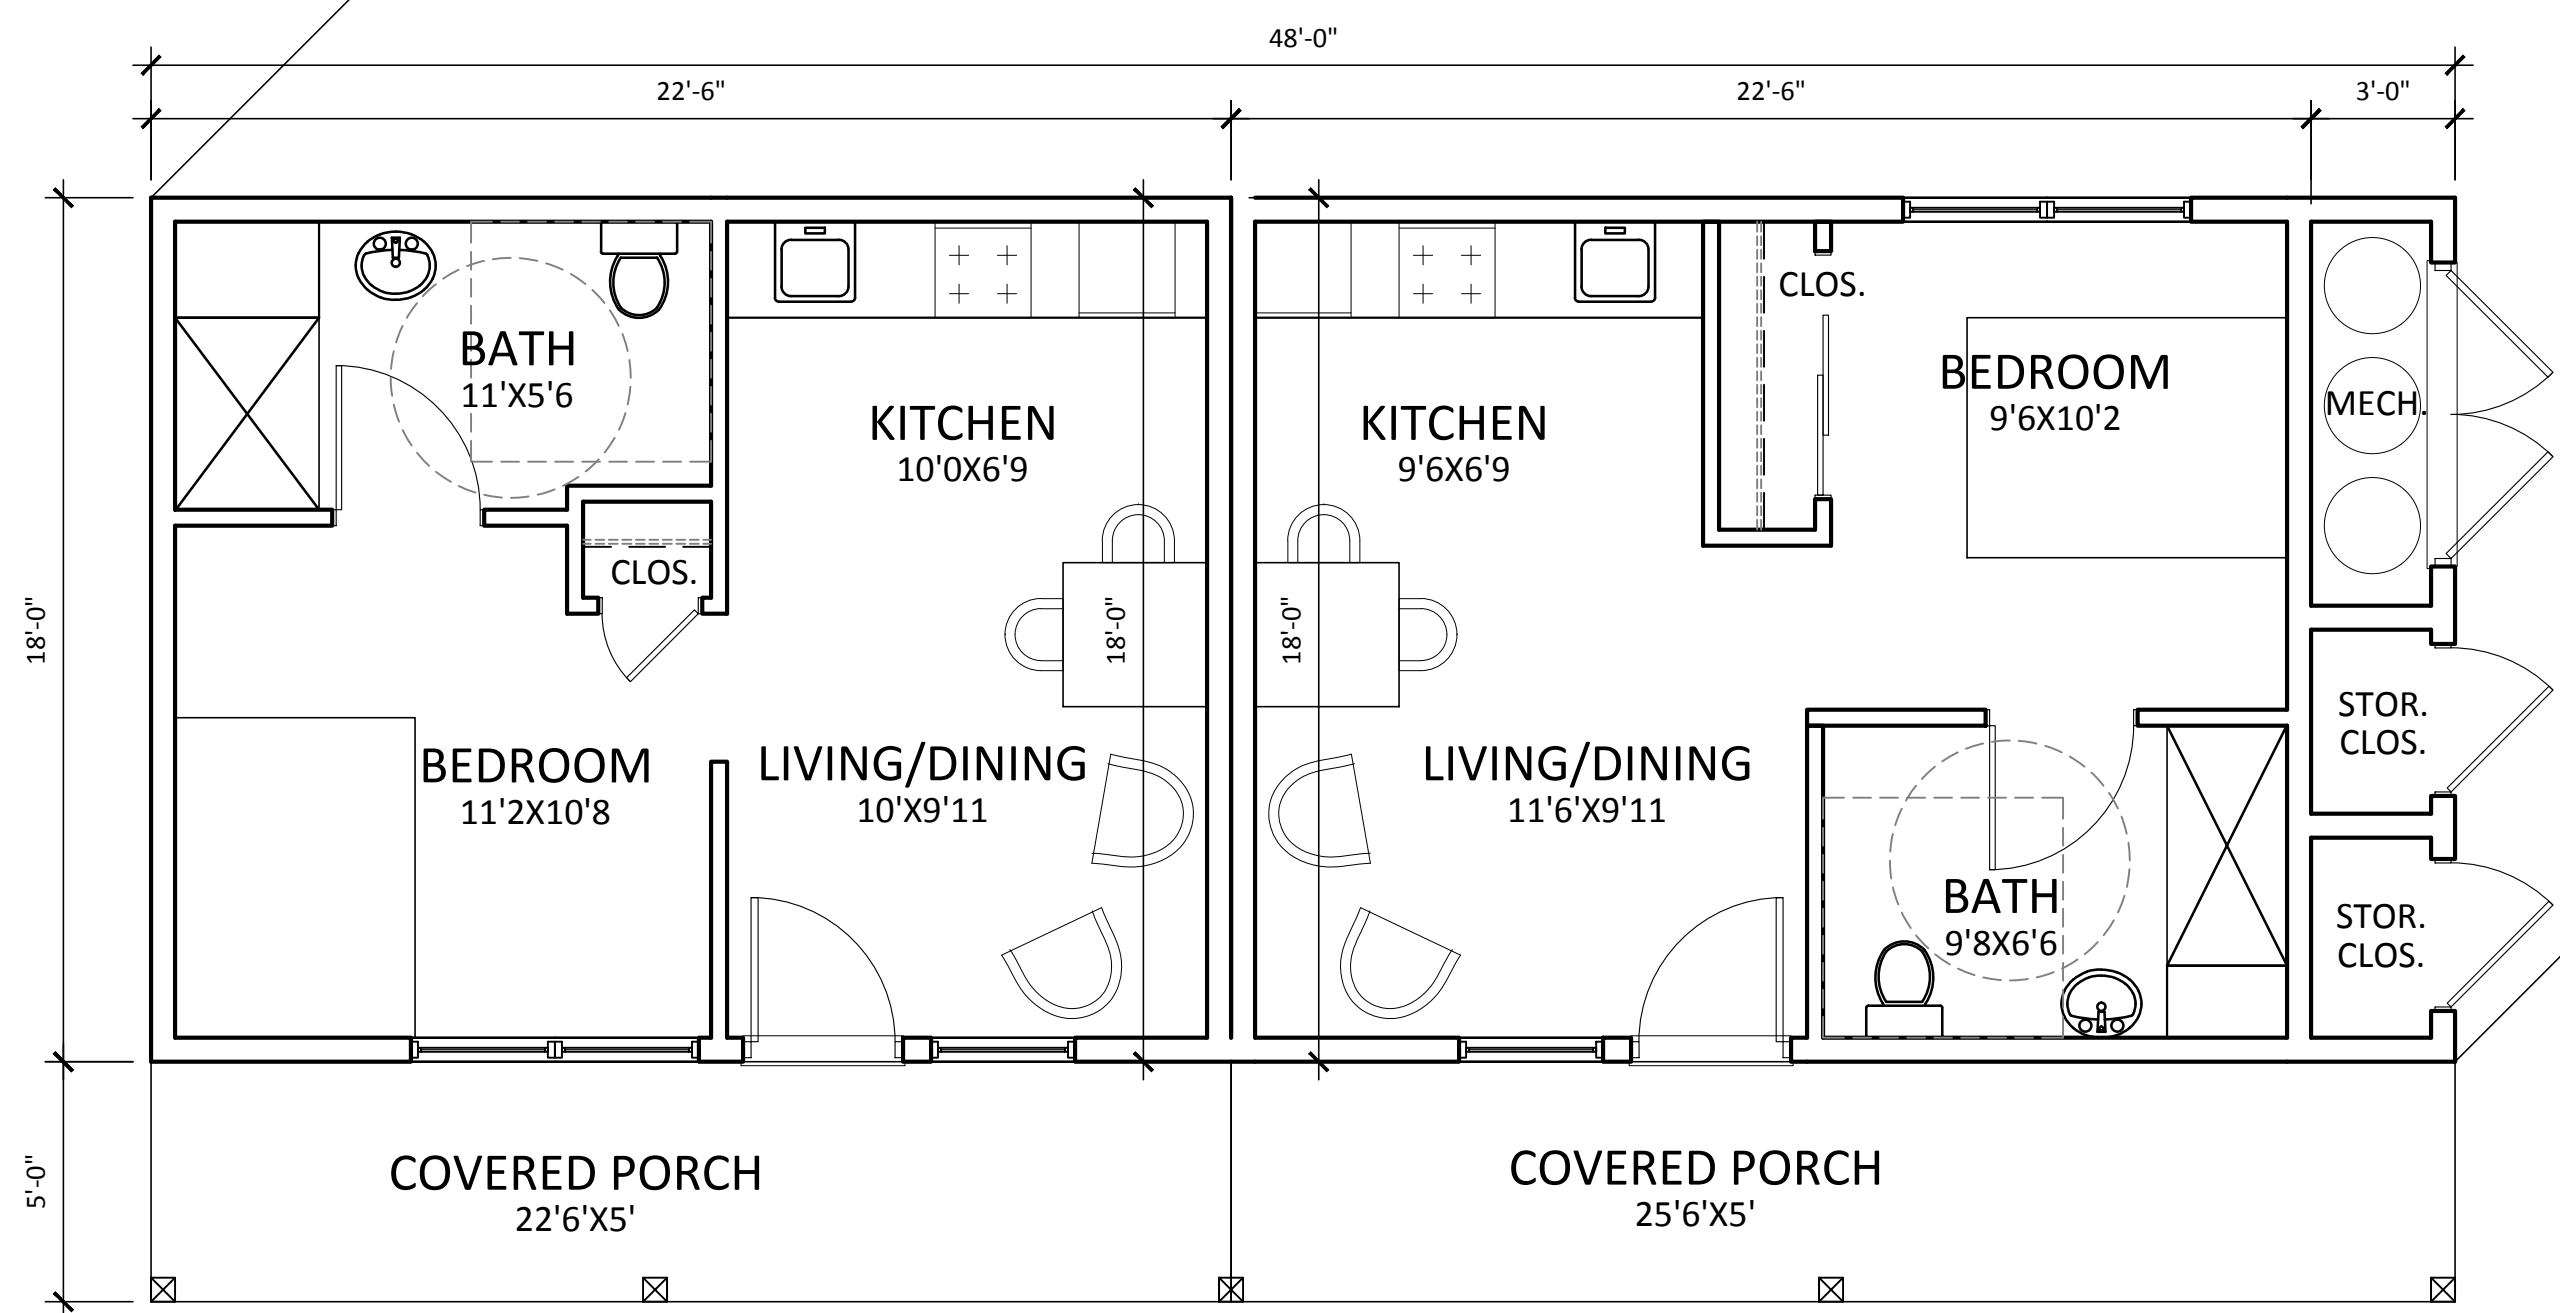

**NORTH BUILDING
 LOWER LEVEL FLOOR PLAN**
 SCALE: 1/4" = 1'-0"


SQUARE FOOTAGE:

NORTH BUILDING FLOOR AREA (4 UNITS @ 405 SF)	1620 SF
SOUTH BUILDING FLOOR AREA (4 UNITS @ 405 SF)	1620 SF
TOTAL FINISHED FLOOR AREA	3240 SF
MECHANICAL/STORAGE	216 SF

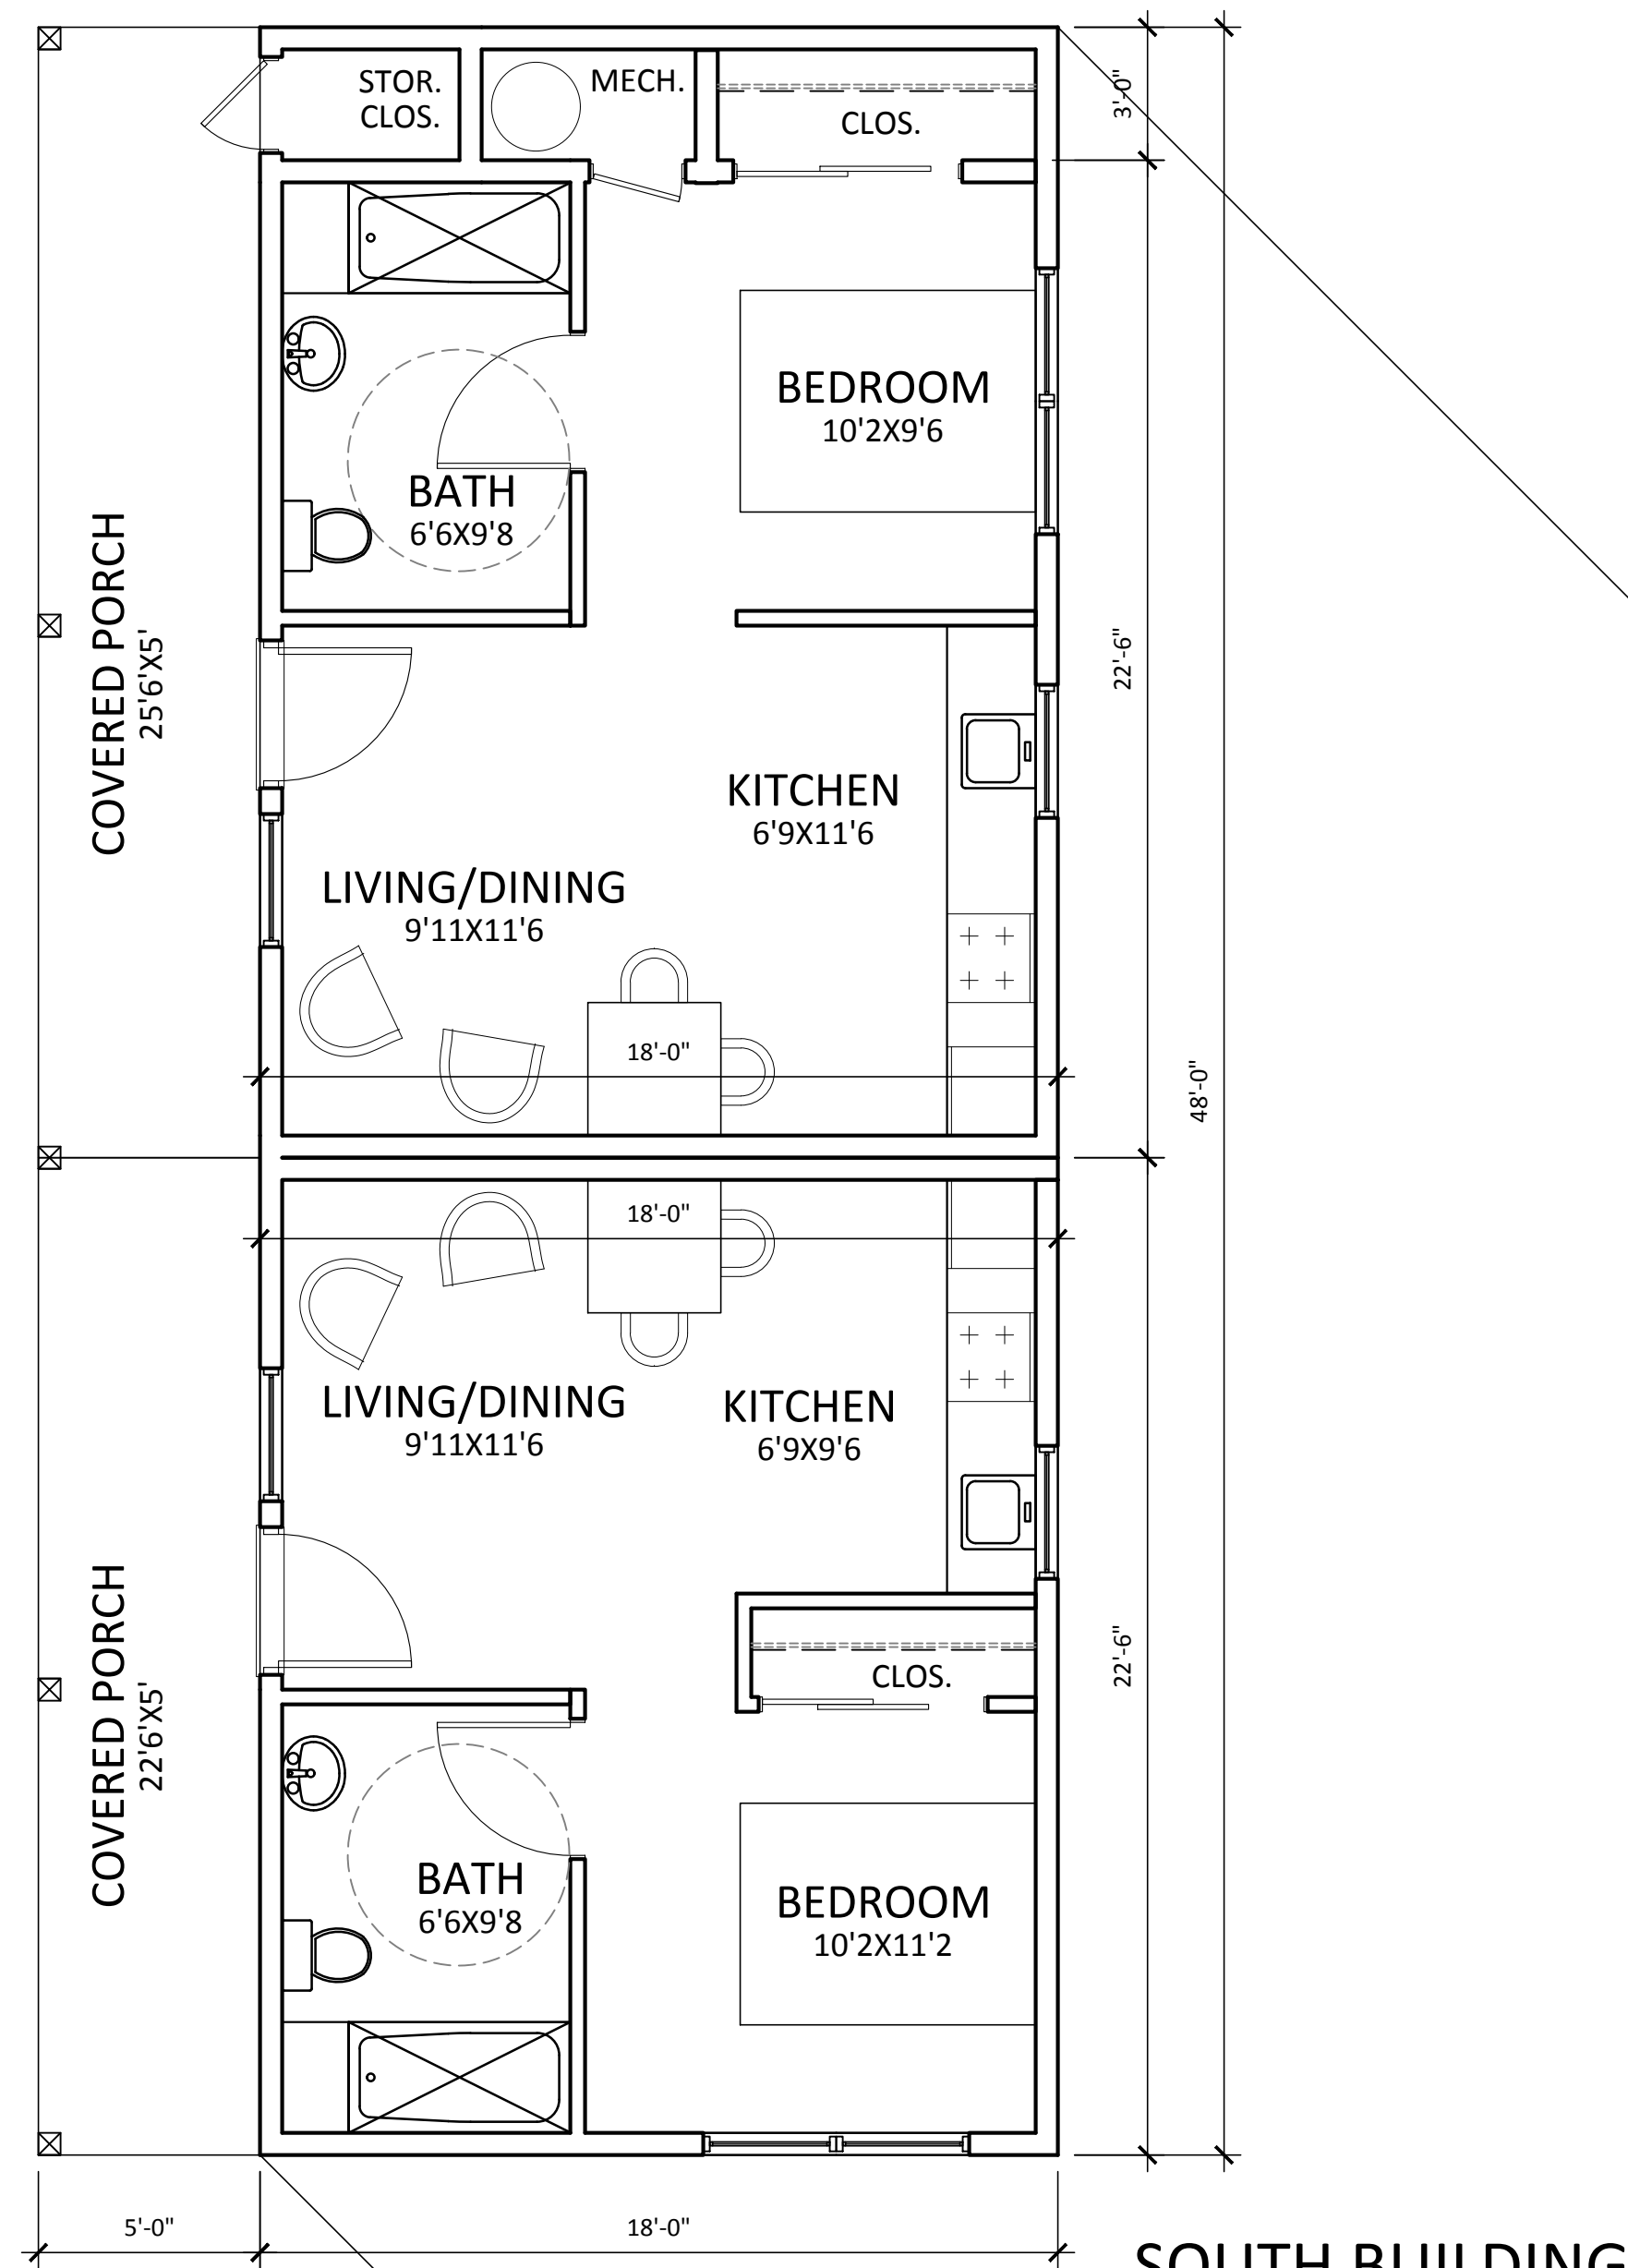

**SOUTH BUILDING
UPPER LEVEL FLOOR PLAN**

SCALE: 1/4" = 1'-0"

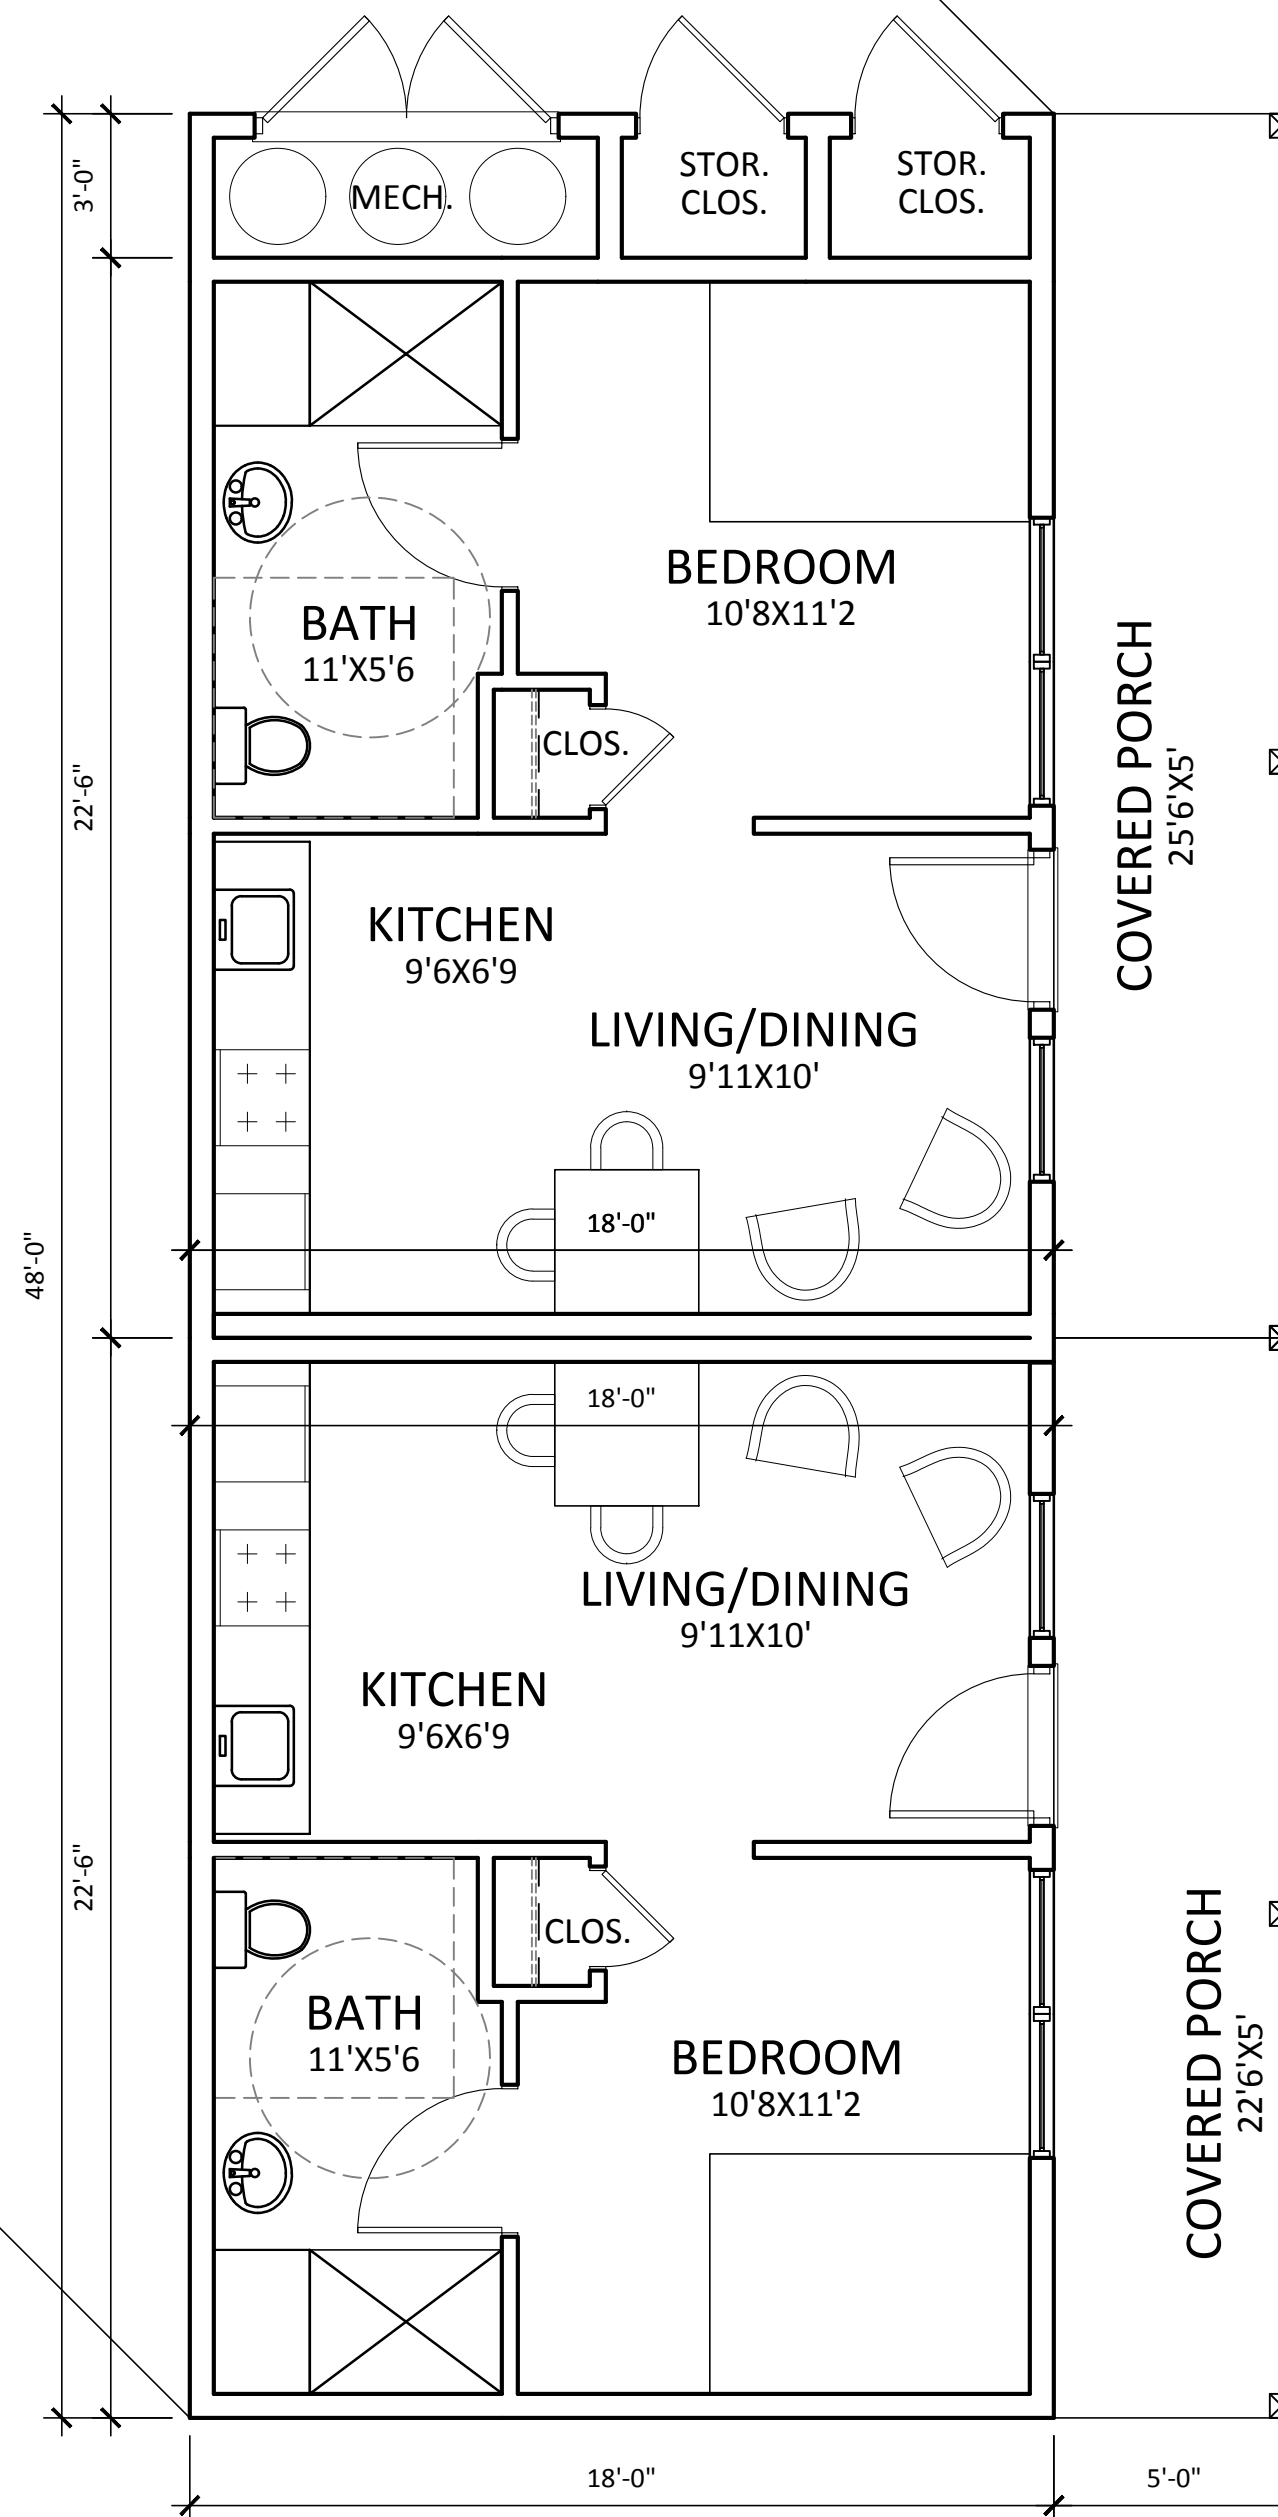

**SOUTH BUILDING
LOWER LEVEL FLOOR PLAN**

SCALE: 1/4" = 1'-0"



SQUARE FOOTAGE:

NORTH BUILDING FLOOR AREA (4 UNITS @ 405 SF)	1620 SF
SOUTH BUILDING FLOOR AREA (4 UNITS @ 405 SF)	1620 SF
TOTAL FINISHED FLOOR AREA	3240 SF
MECHANICAL/STORAGE	216 SF

CASA DE LOS ARCOS
503 SOUTH 8TH STREET
PAGOSA SPRINGS, CO 81147



COURTNEY KING
ARCHITECTURE

po box 5823
pagosa springs
colorado, 81147
970.946.9410

courtneykingstudios.com

JOB NO.: 1717

ISSUE DATE:

2017-05-11

2017-05-24

REVISIONS:

A2
SOUTH BLDG.
FLOOR PLANS